



**LOWER LEVEL PLAN**  
SCALE: 1/4" = 1'-0"

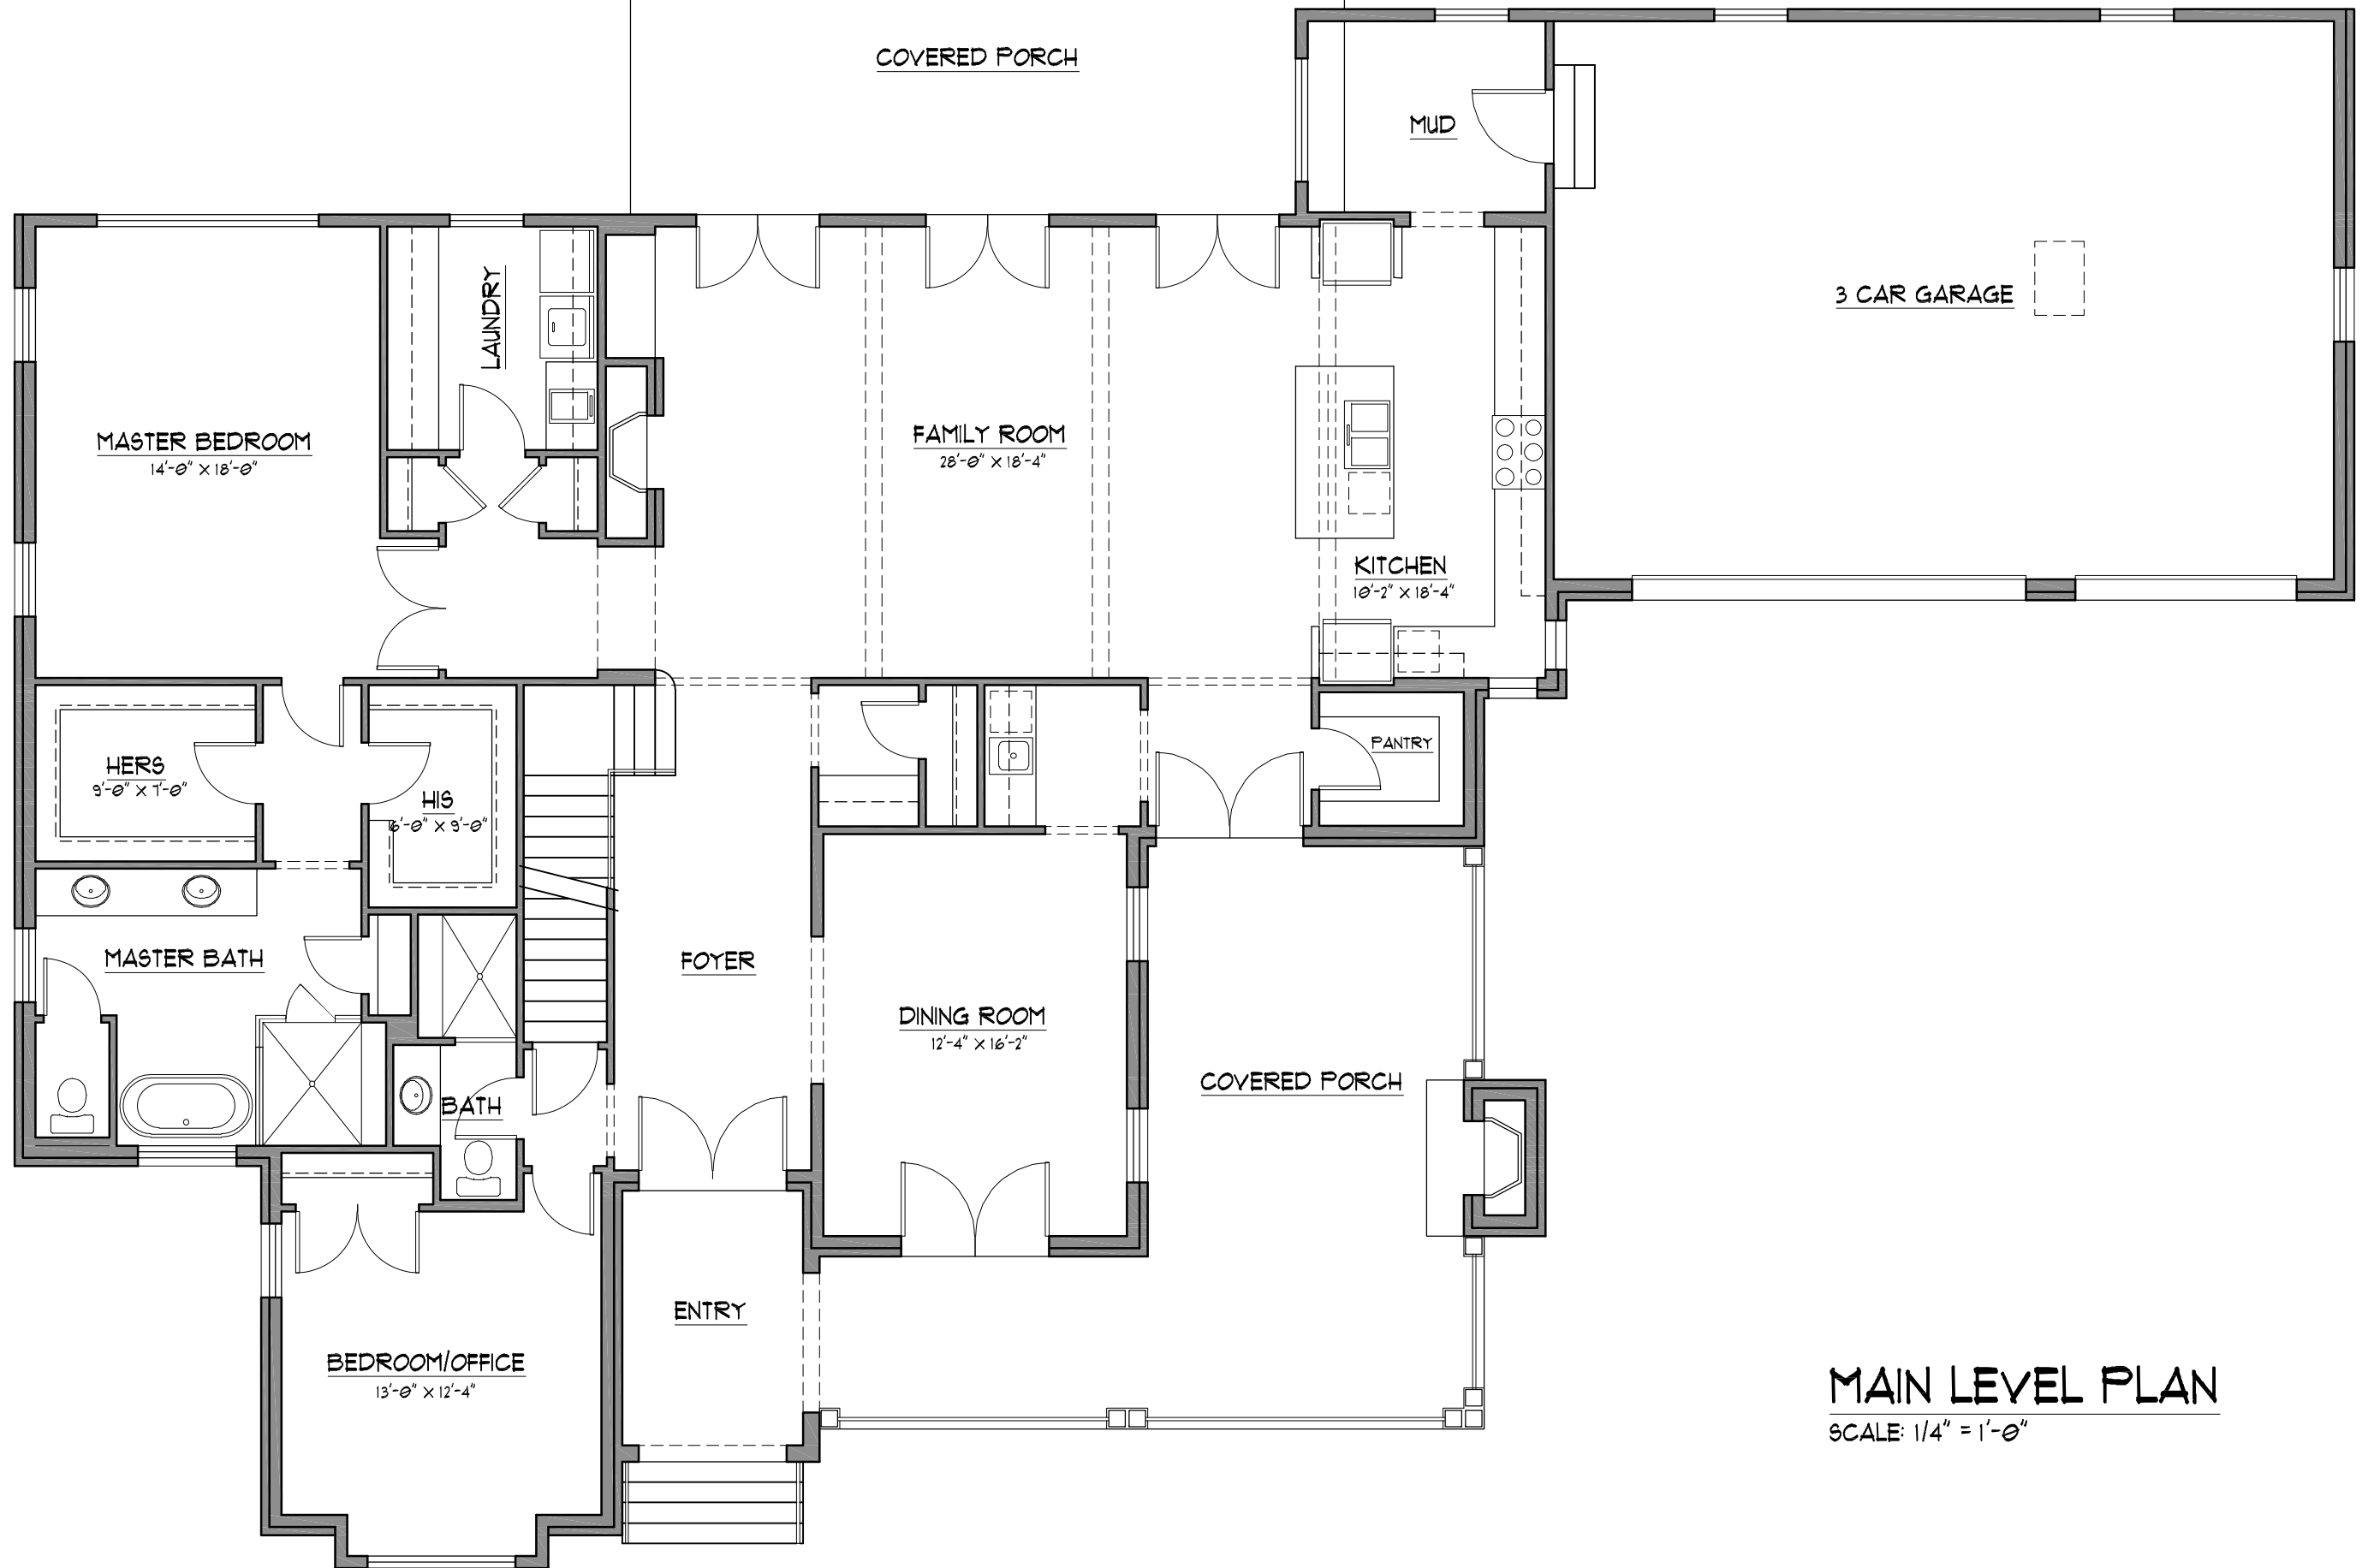

**MAIN LEVEL PLAN**

SCALE: 1/4" = 1'-0"

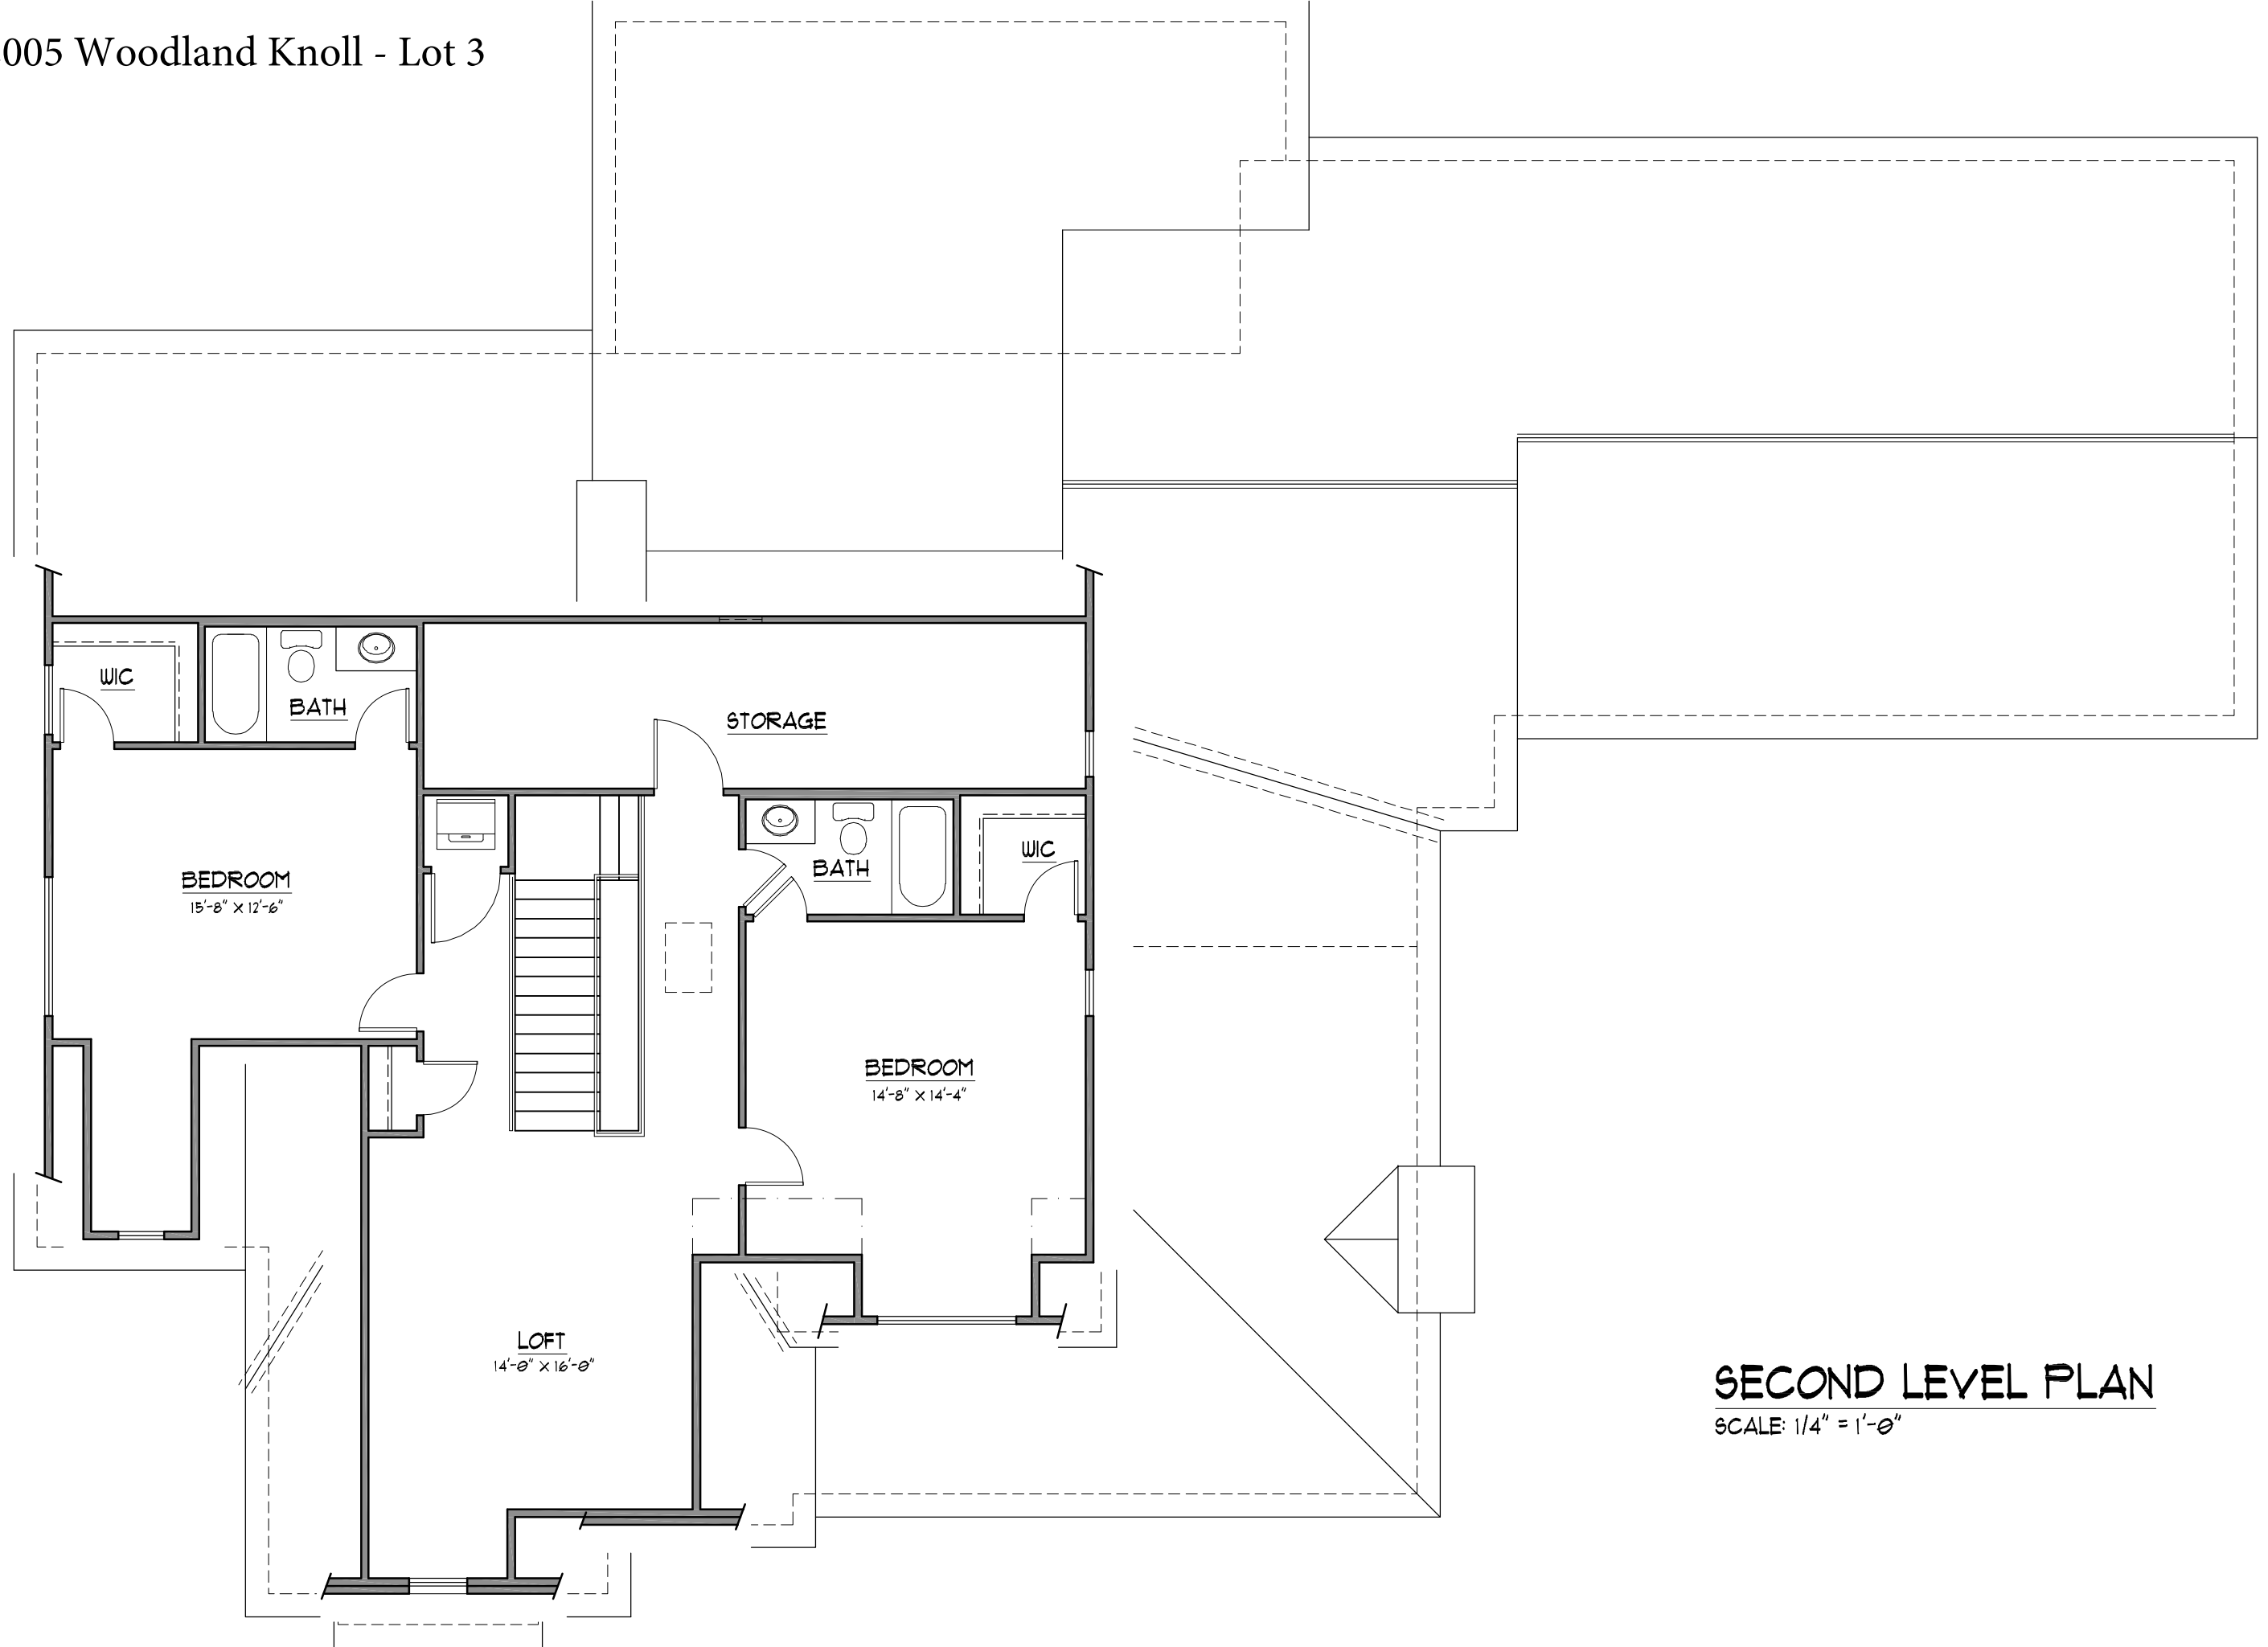

**SECOND LEVEL PLAN**

SCALE: 1/4" = 1'-0"