



LOWER LEVEL PLAN
SCALE: 1/4" = 1'-0"

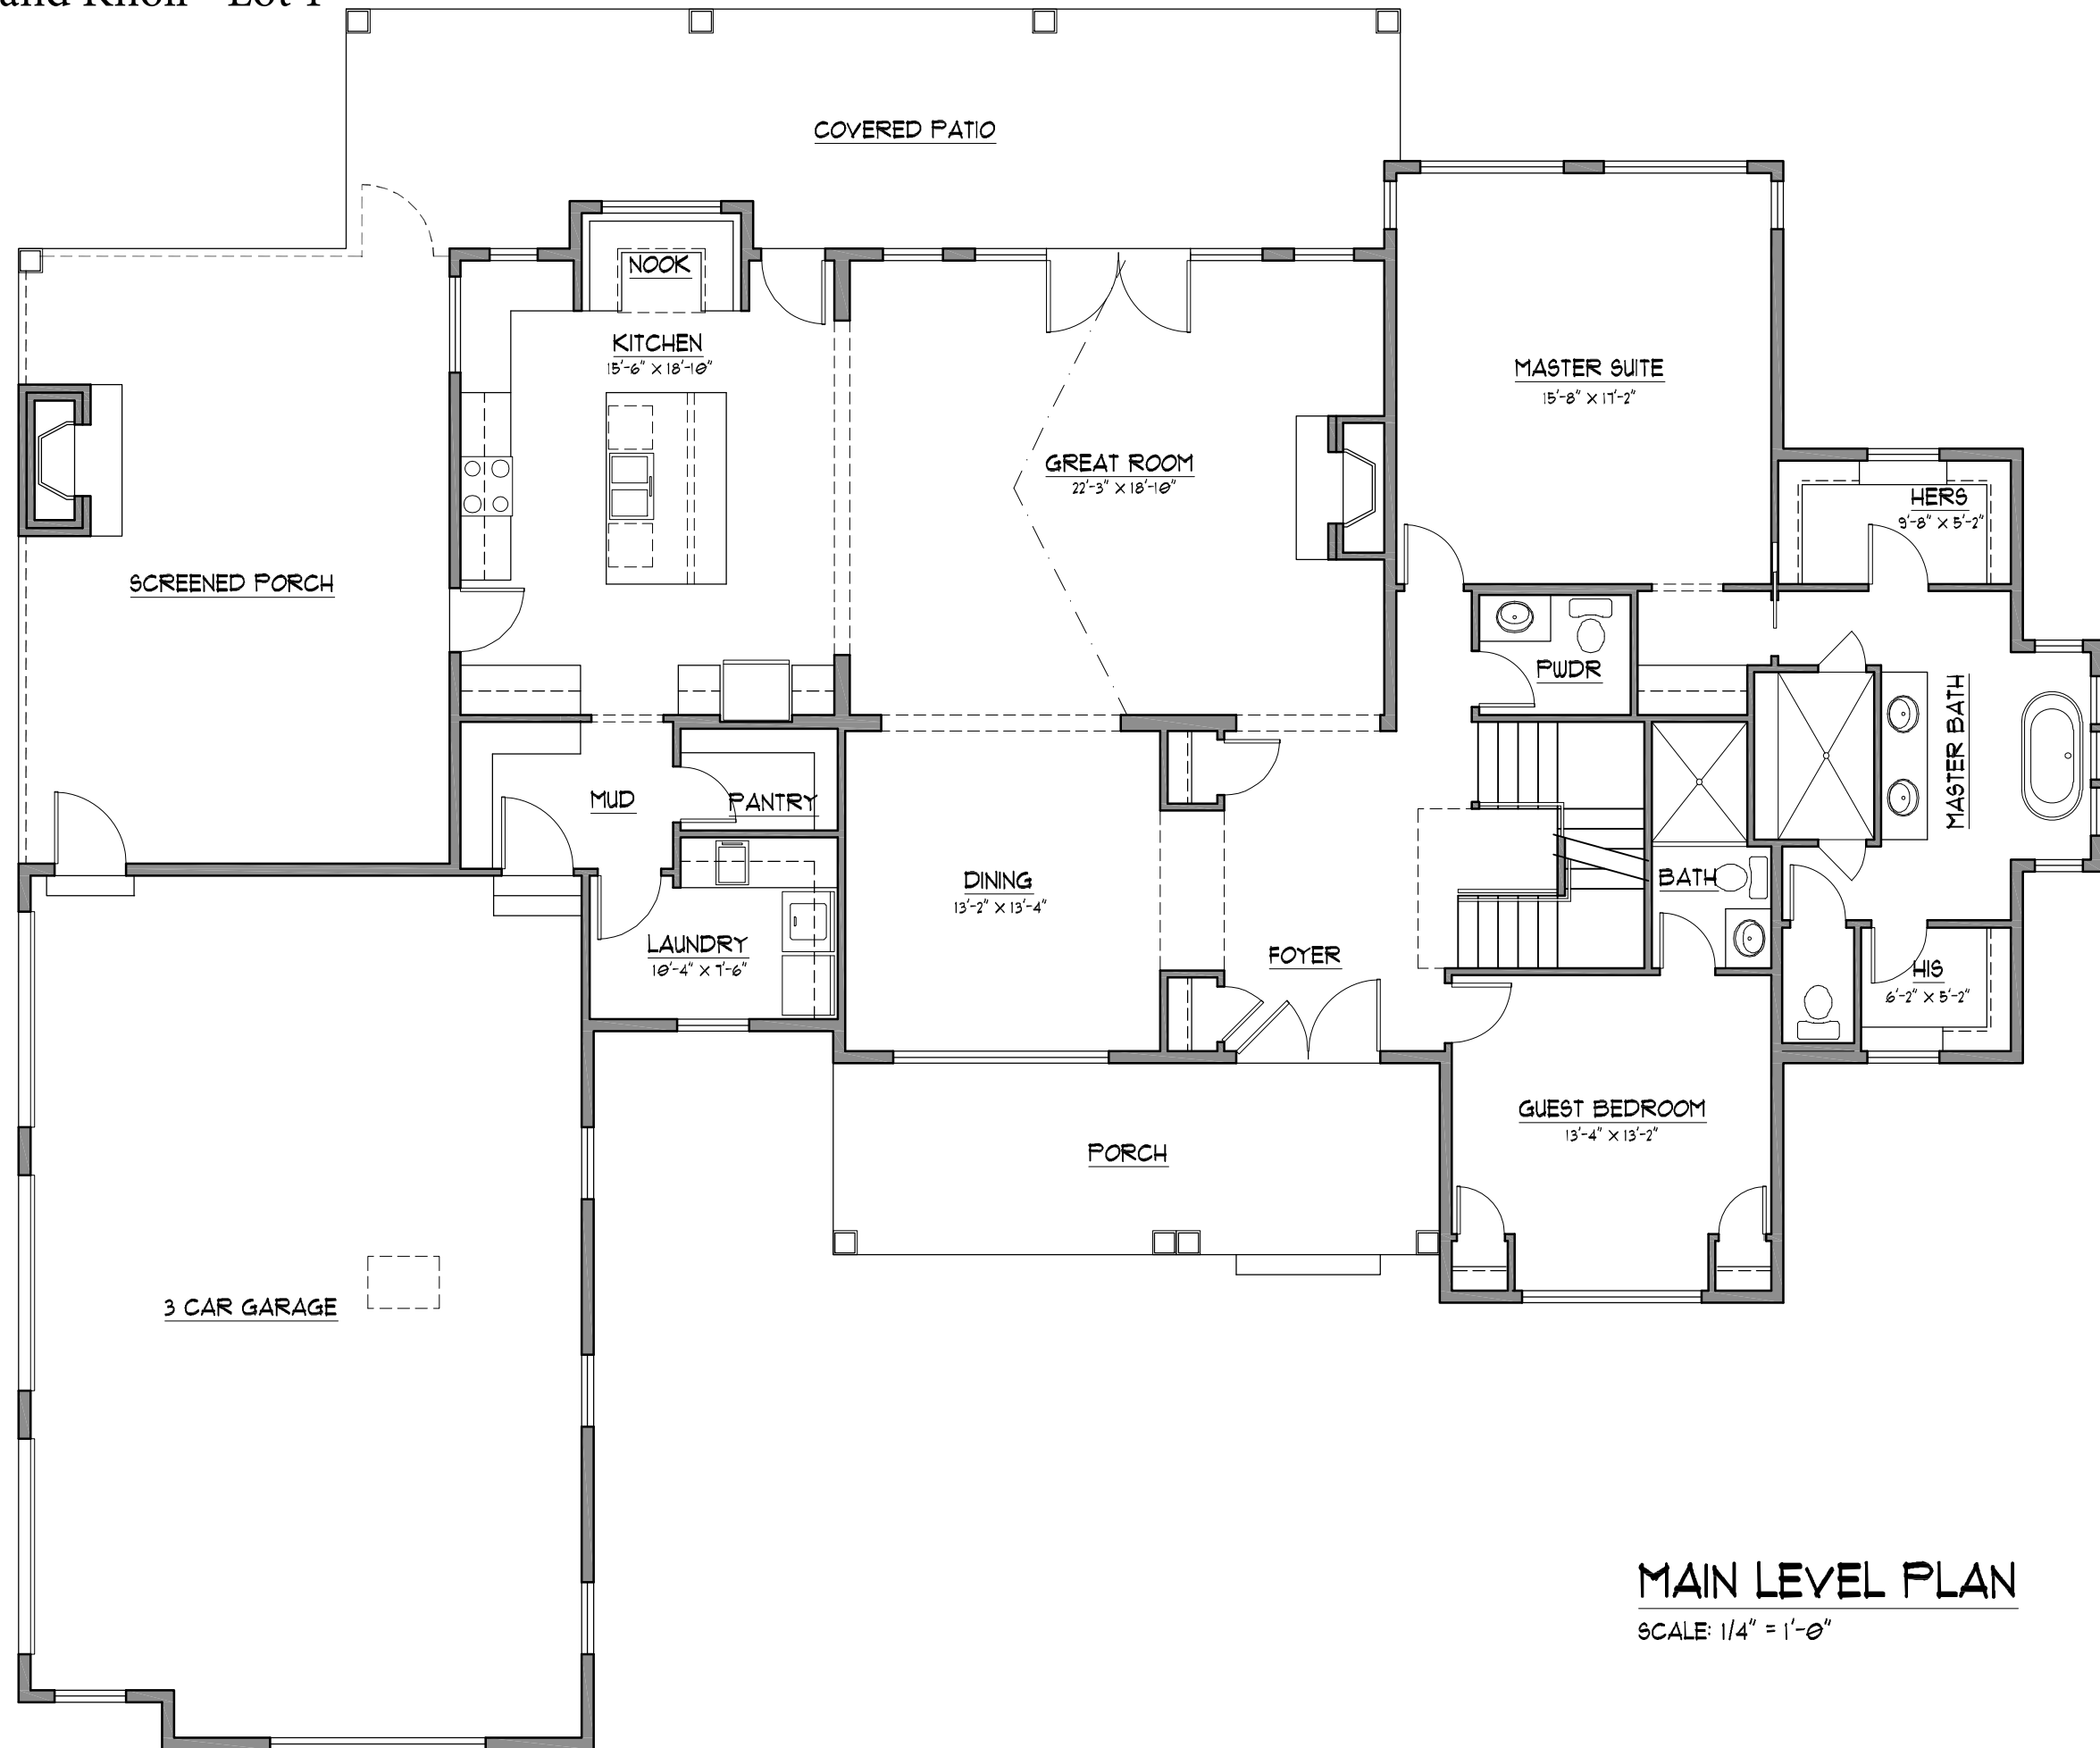

MAIN LEVEL PLAN

SCALE: 1/4" = 1'-0"

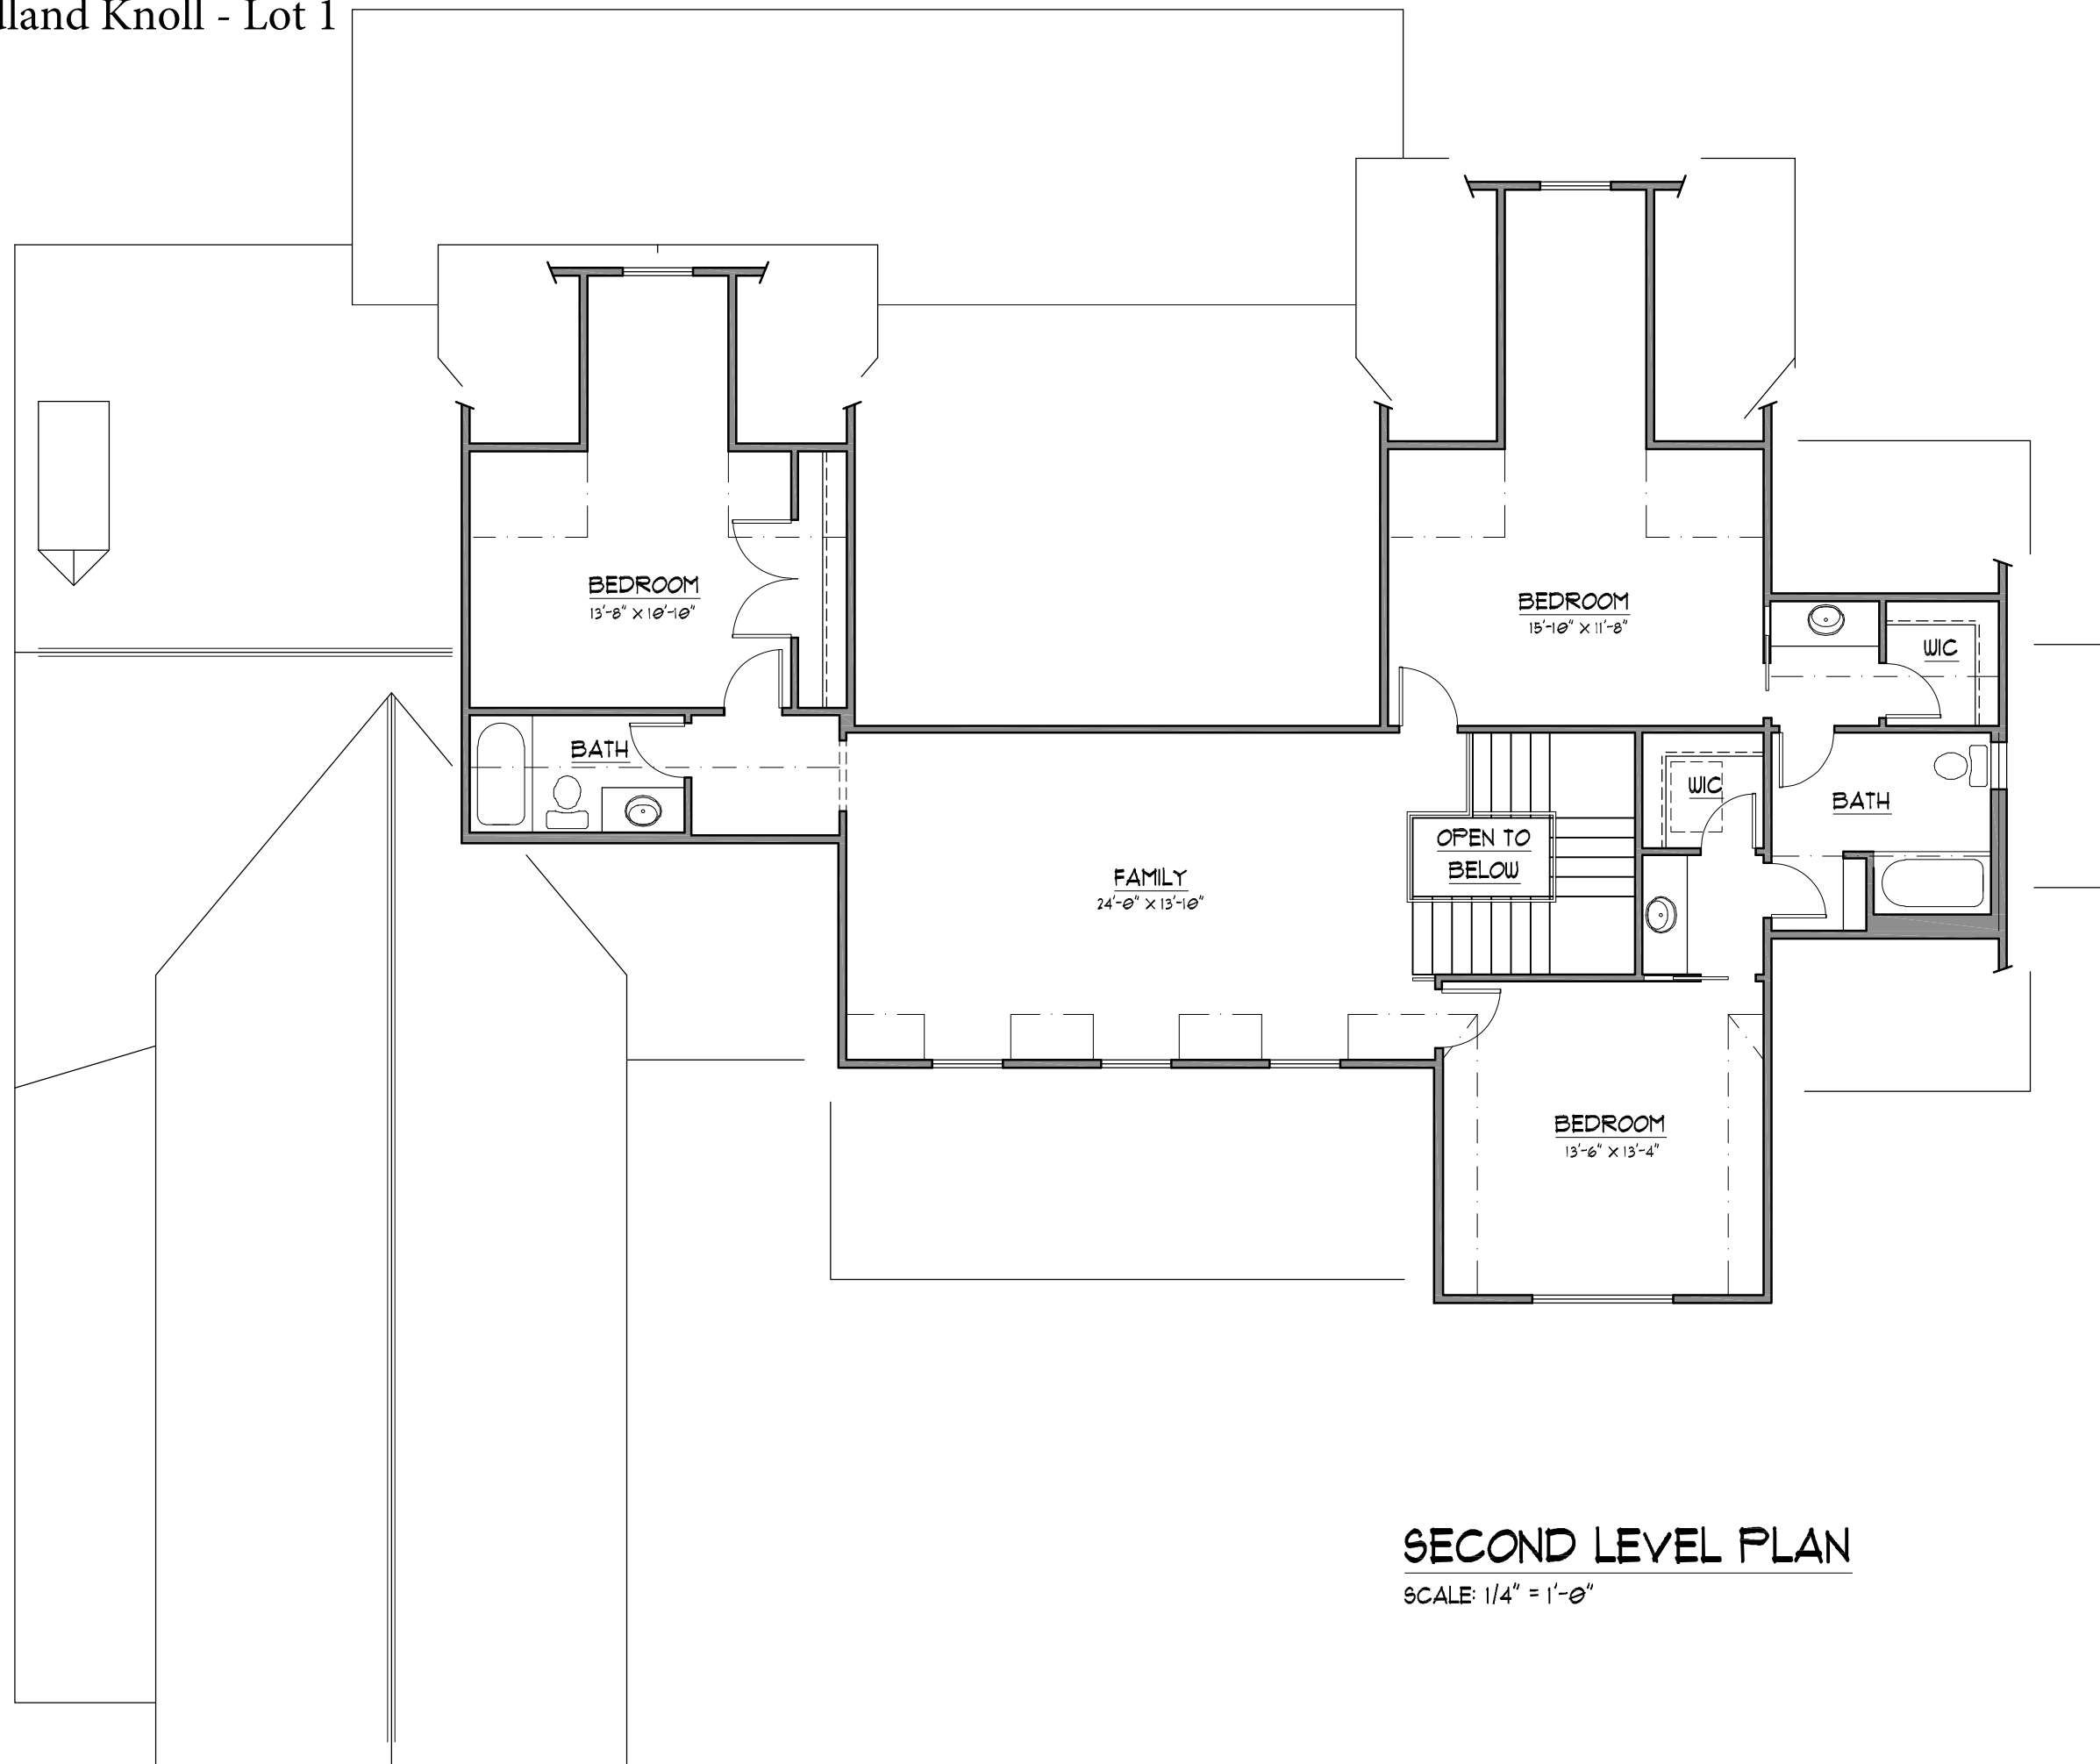

SECOND LEVEL PLAN

SCALE: $1/4" = 1'-0"$